


NORTH ELEVATION
SCALE: 1/4" = 1'-0"

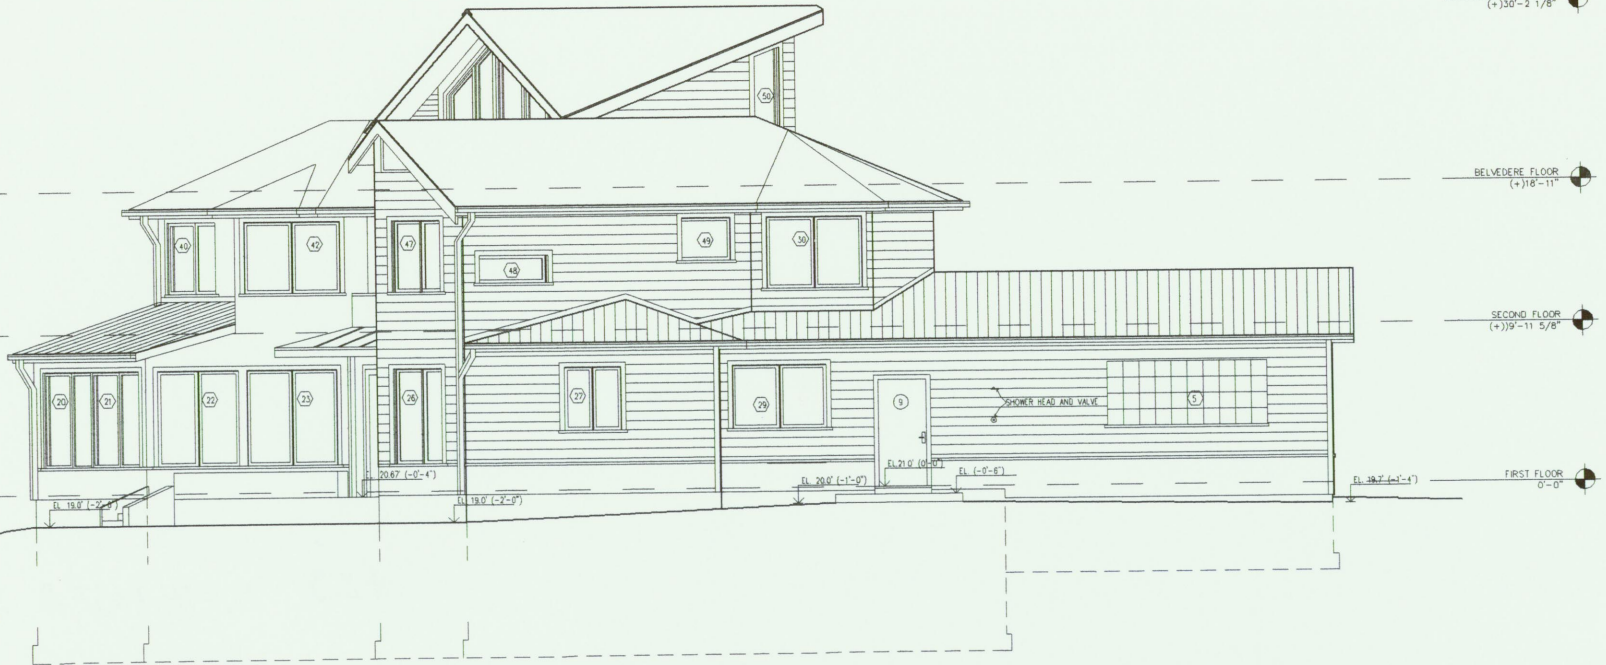

NORTH-EAST ELEVATION
SCALE: 1/4" = 1'-0"